


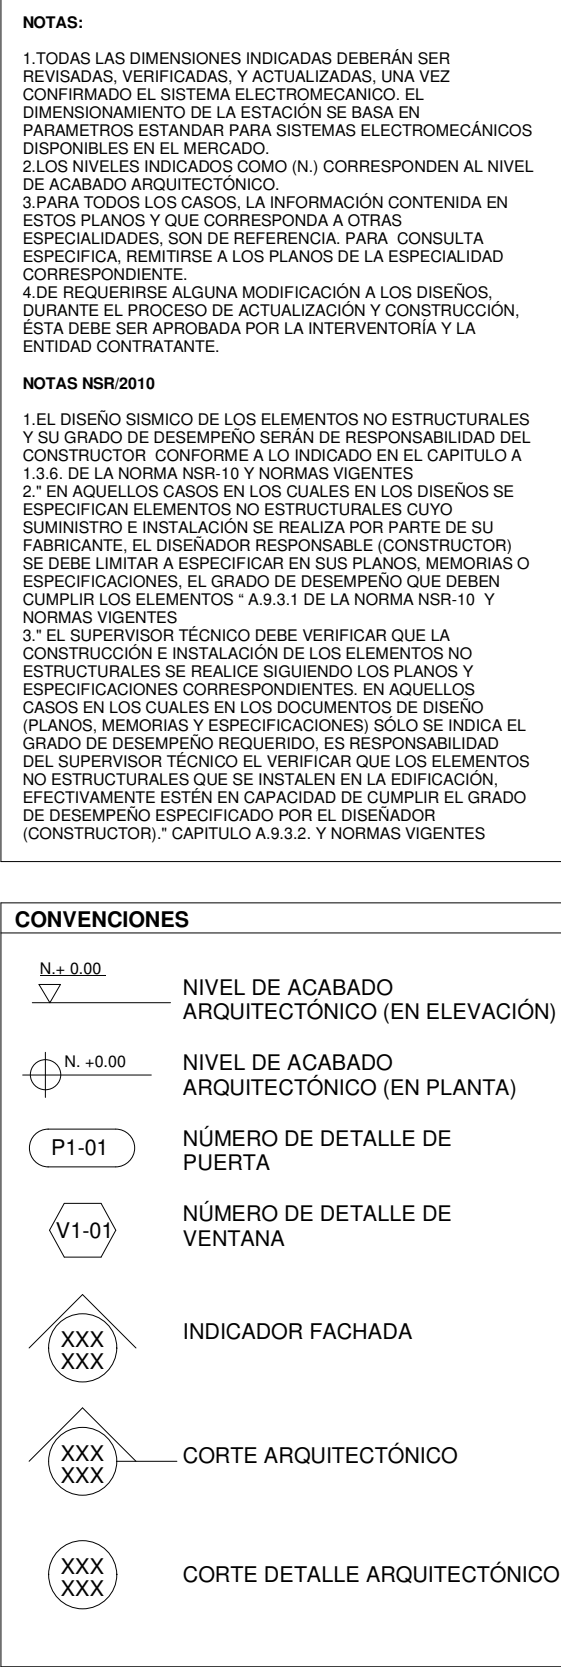

1 : 100



1 : 100