




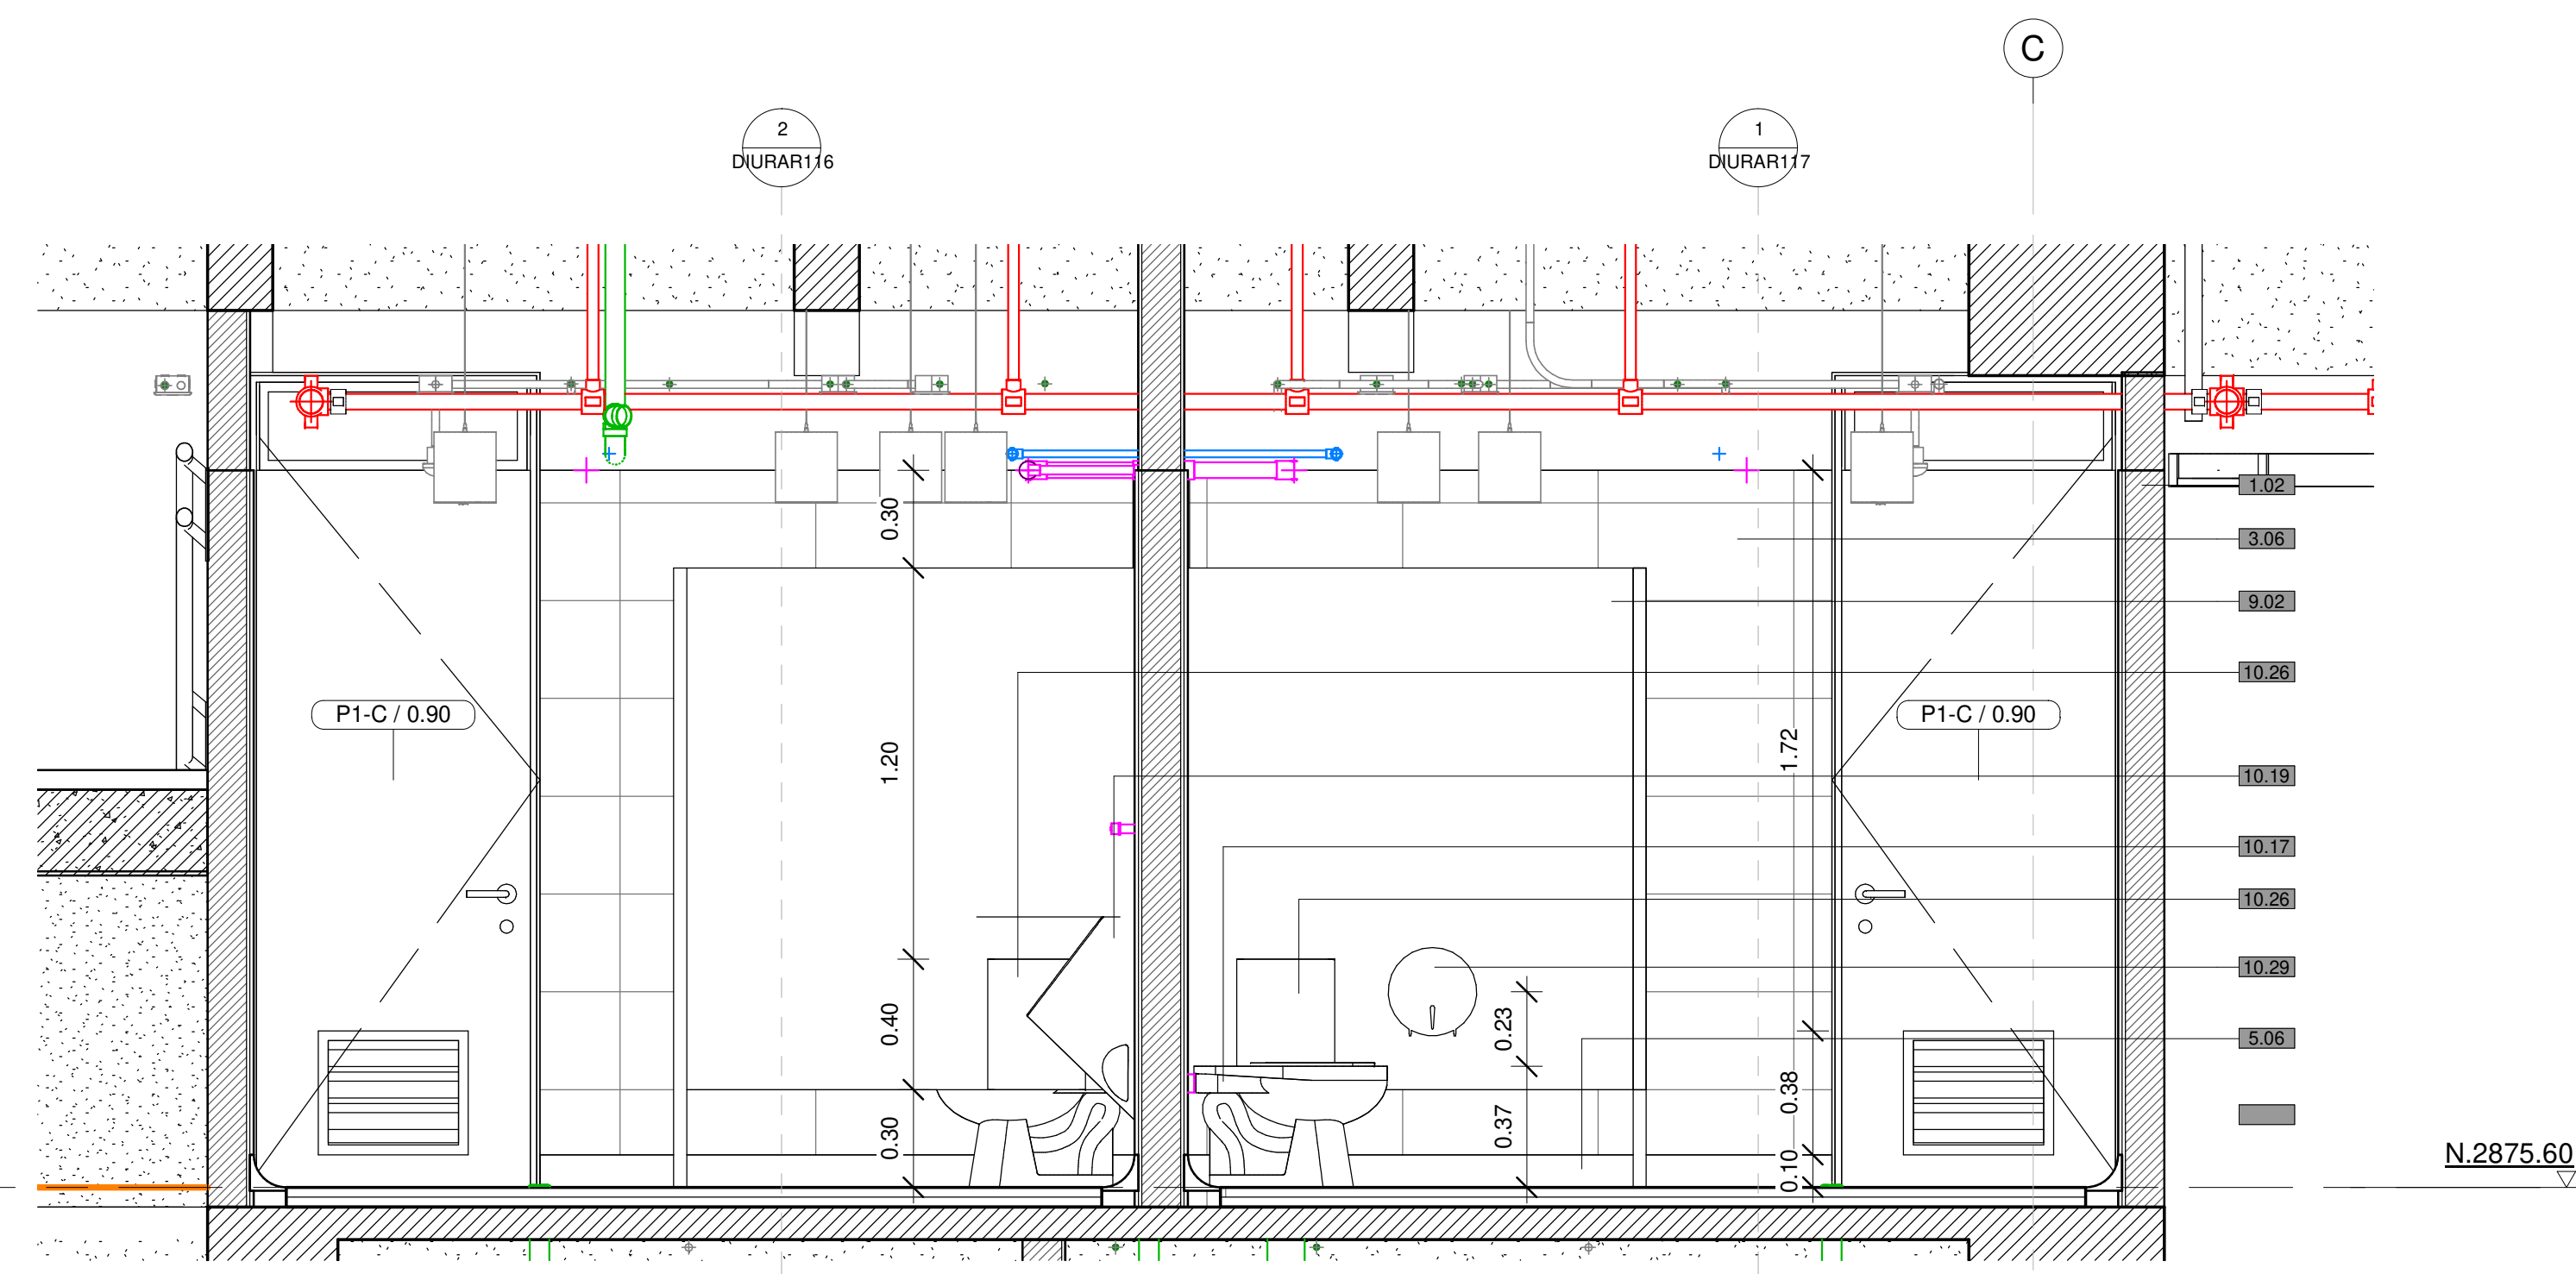


2 BAÑO TIPO 02_CORTE 04
1 : 20

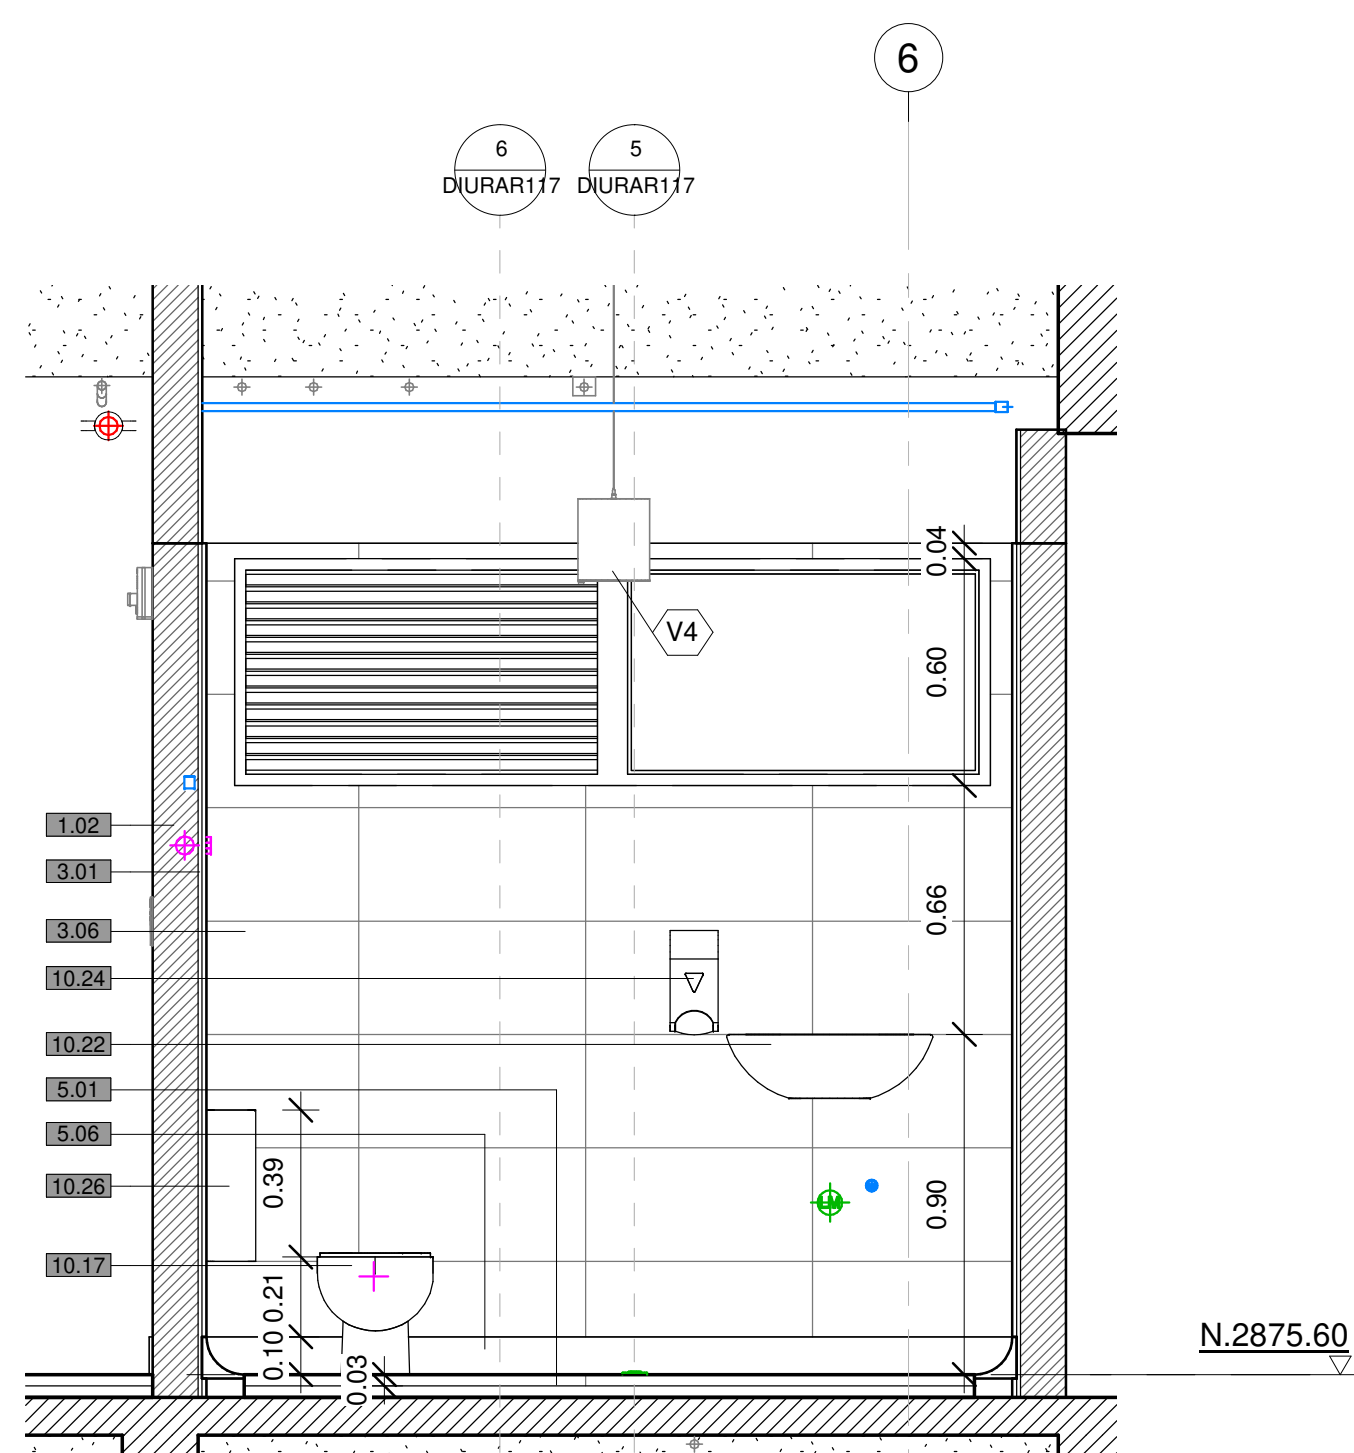

4 BAÑO TIPO 03_CORTE 01
1 : 20

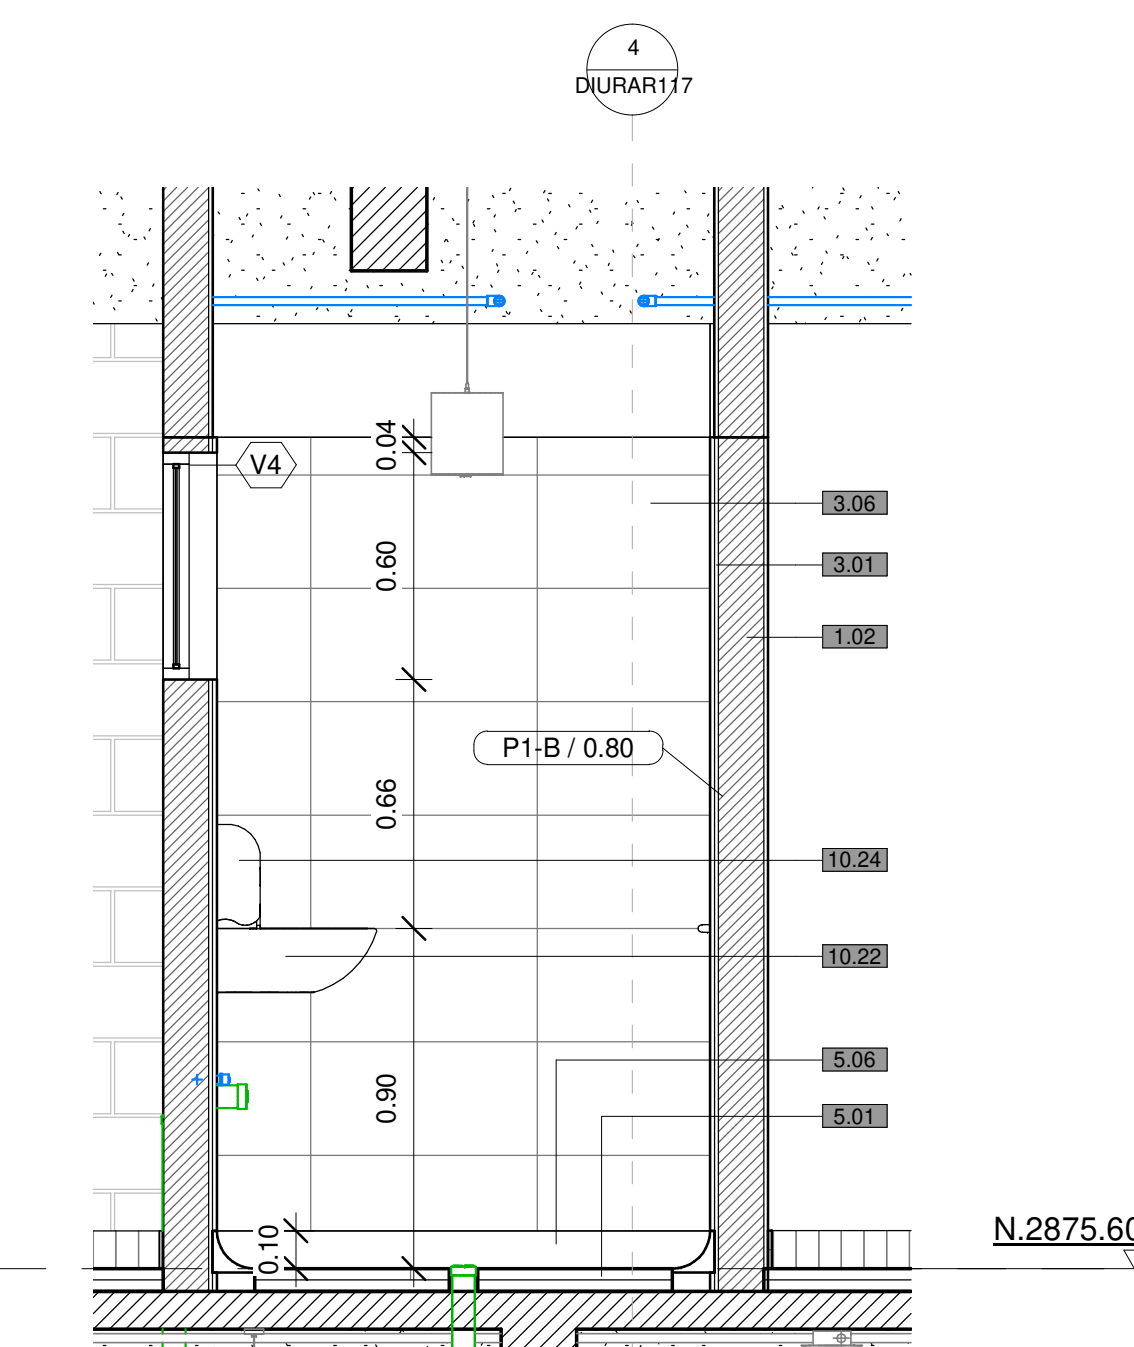

5 BAÑO TIPO 03_CORTE 02
1 : 20

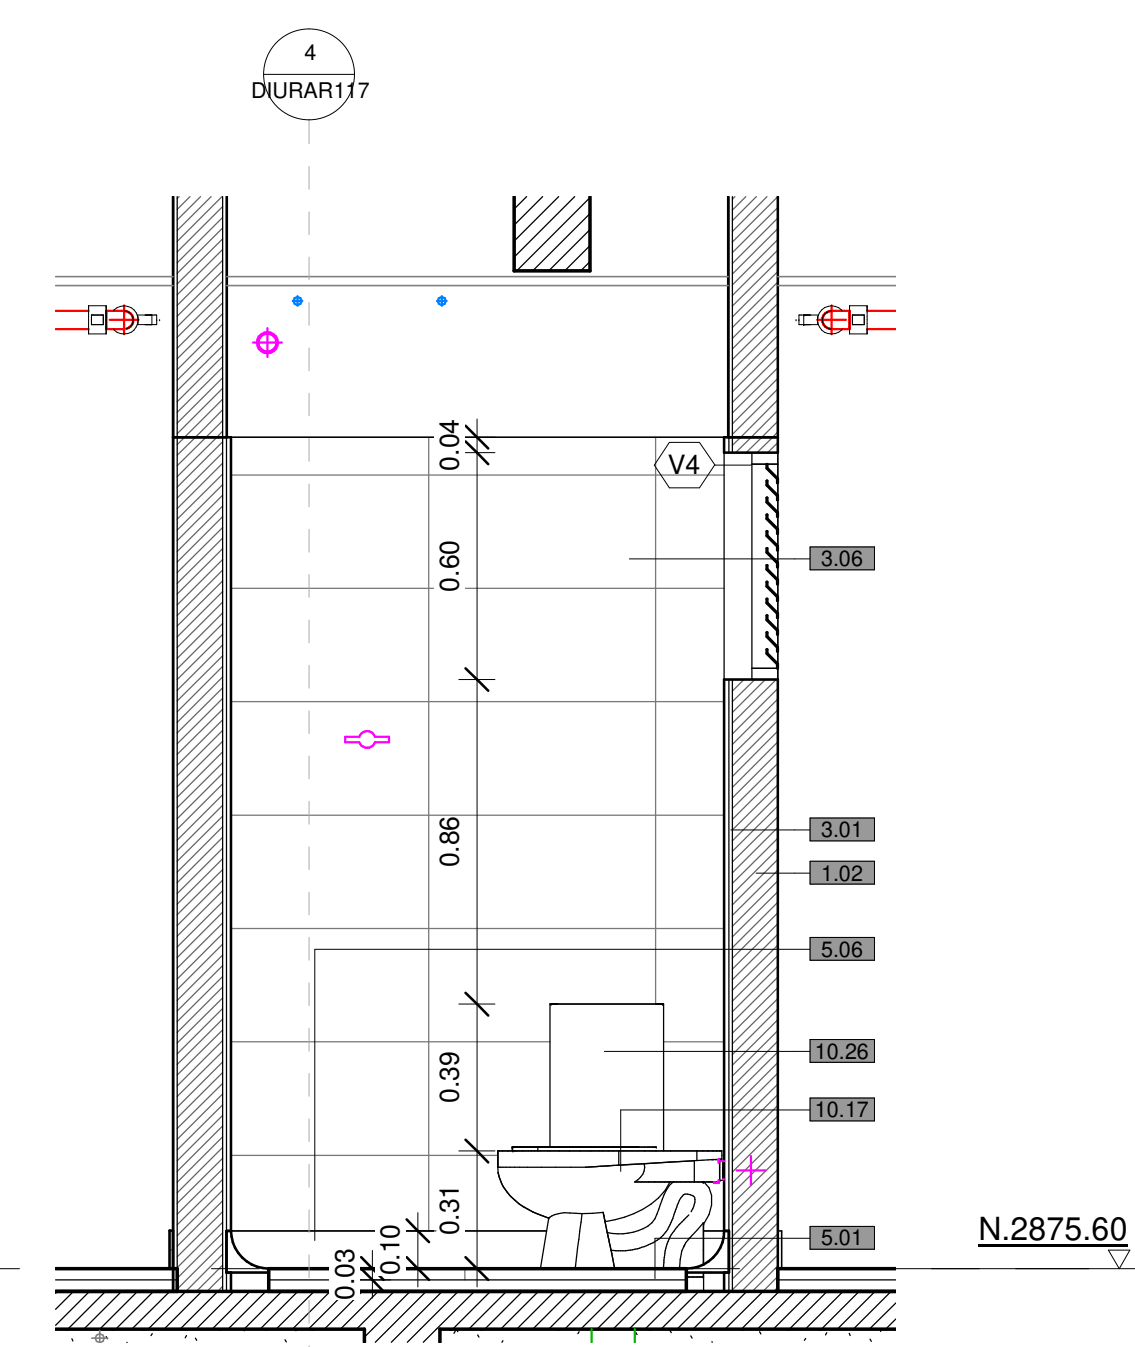

6 BAÑO TIPO 03_CORTE 03
1 : 20 CONVENCIONES