




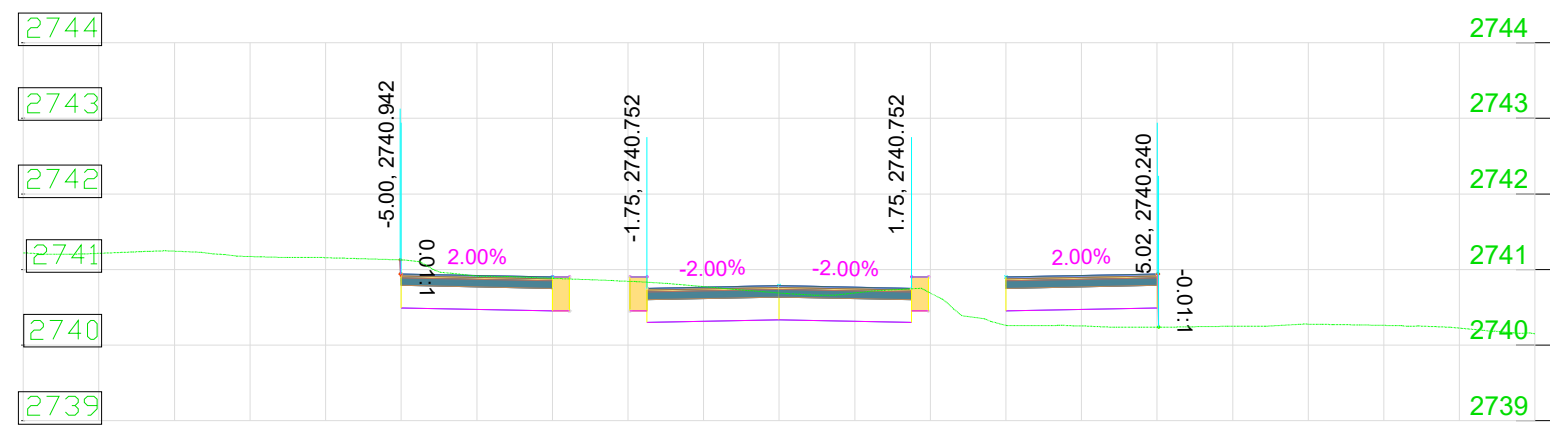


K0+200.00

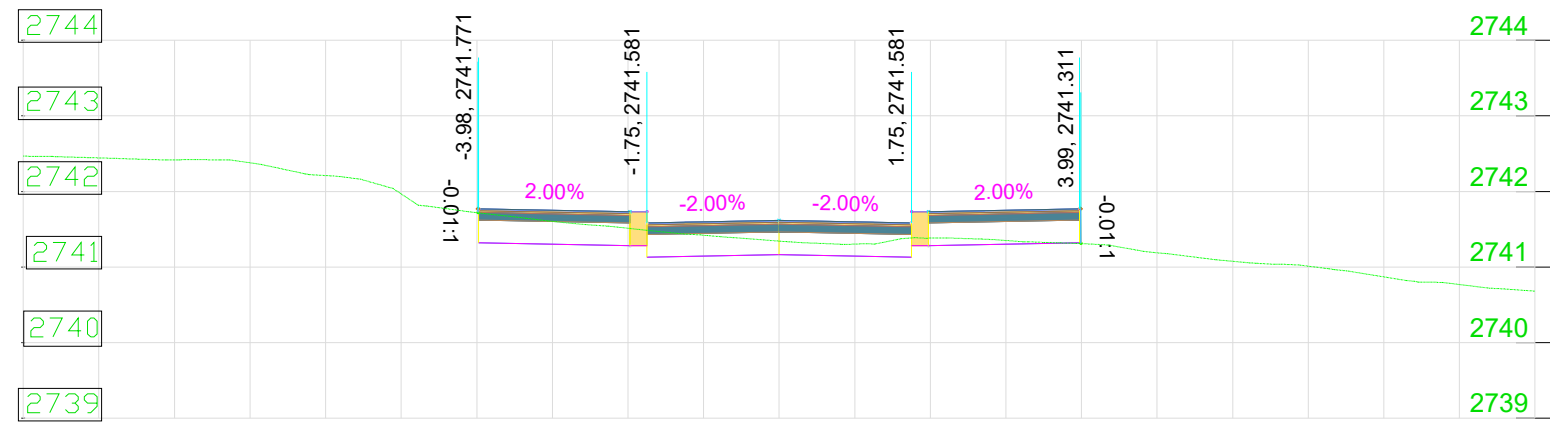


K0+150.00

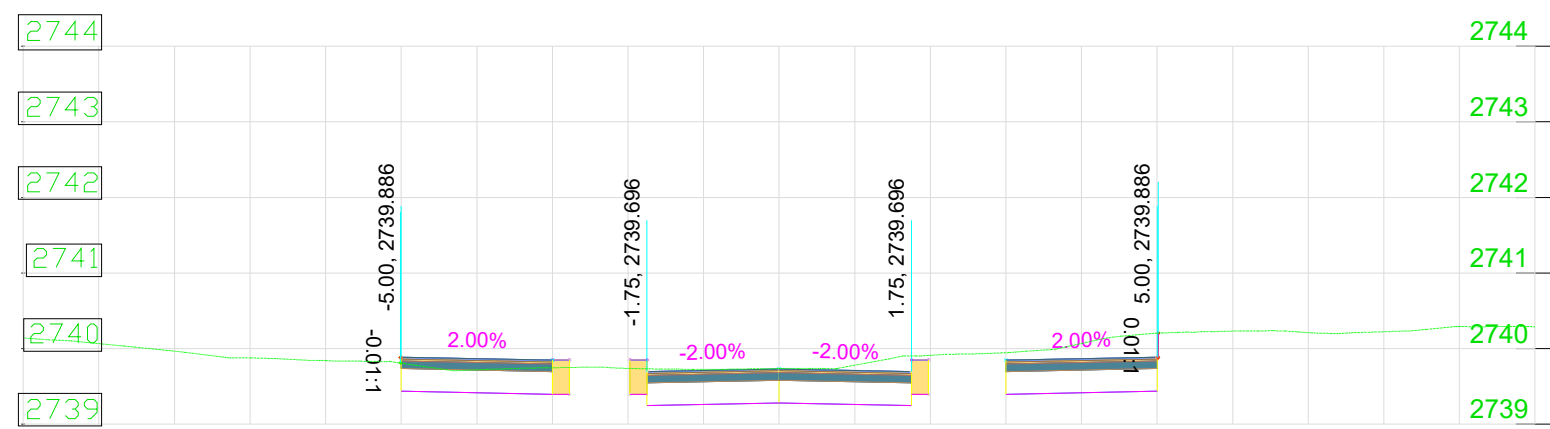


K0+100.00

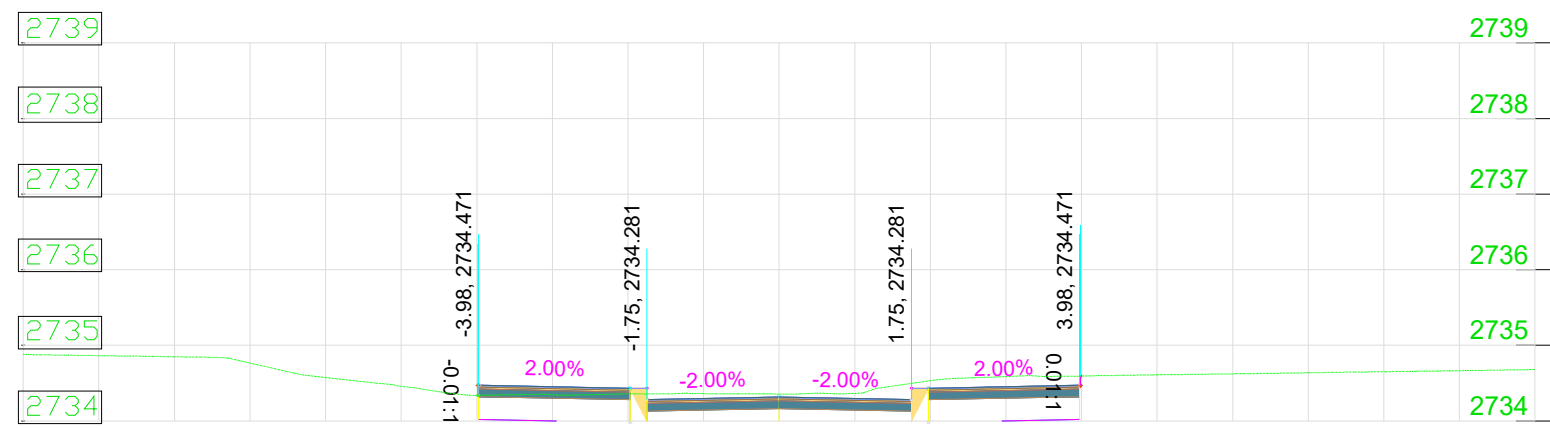


K0+050.00

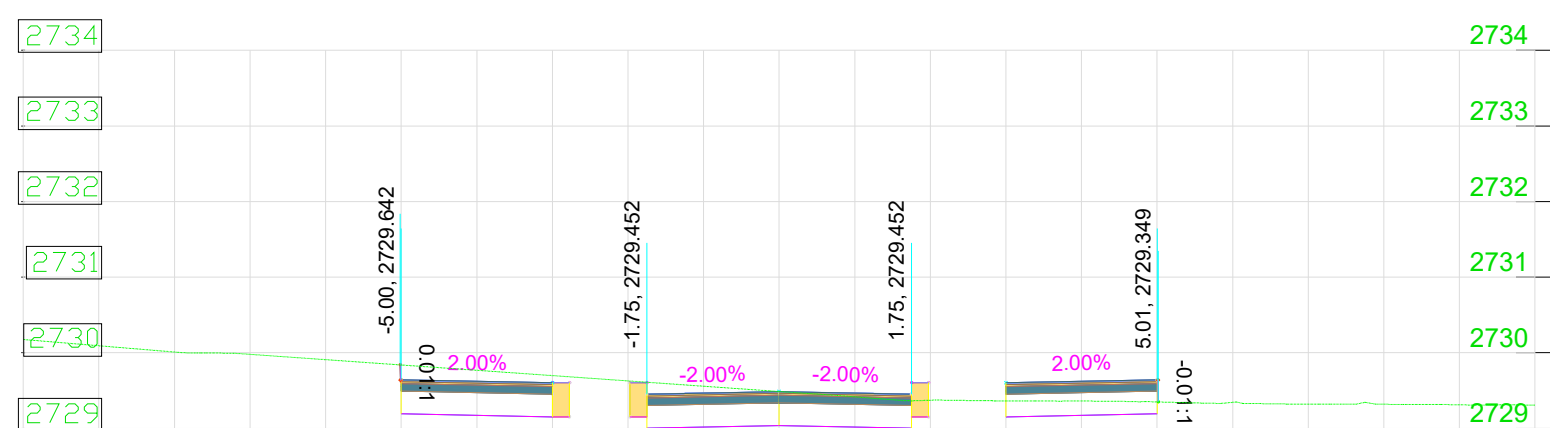


K0+000.00

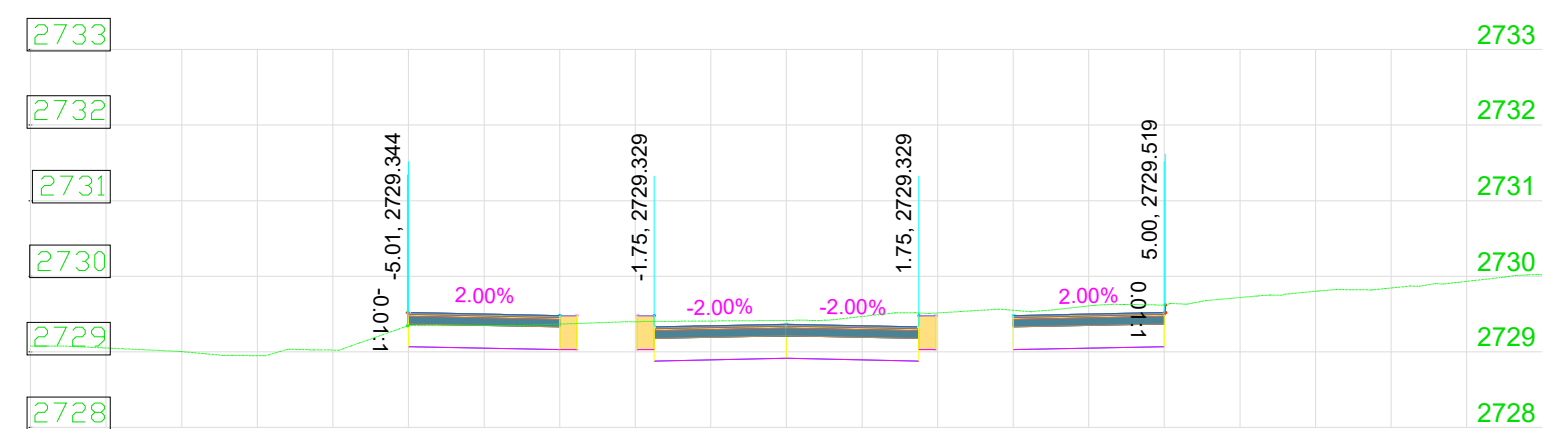


K0+409.72

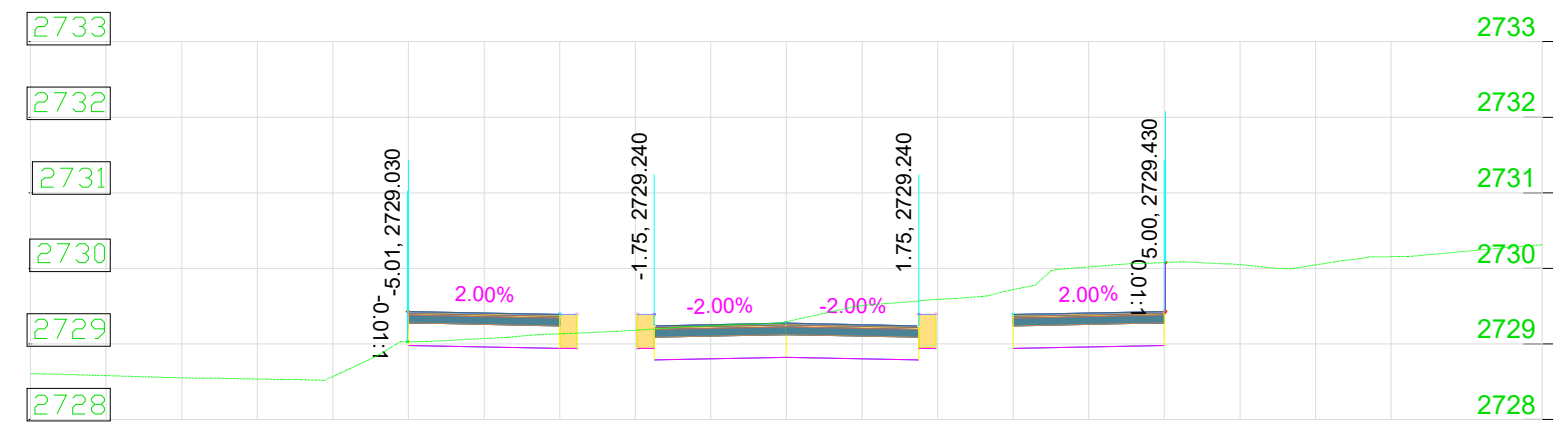


K0+400.00

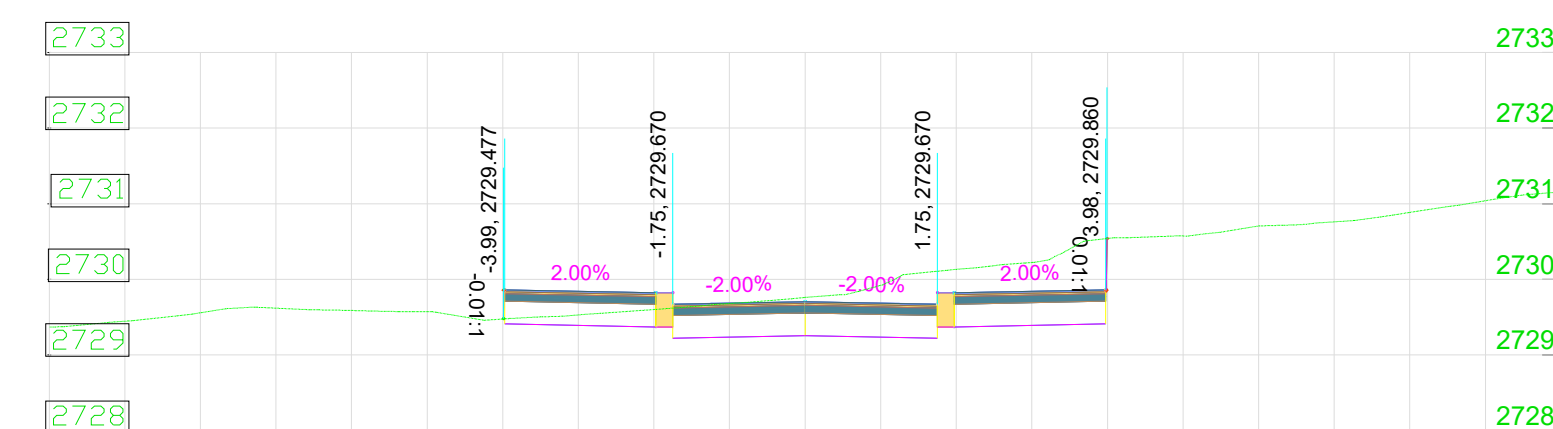

K0+350.00

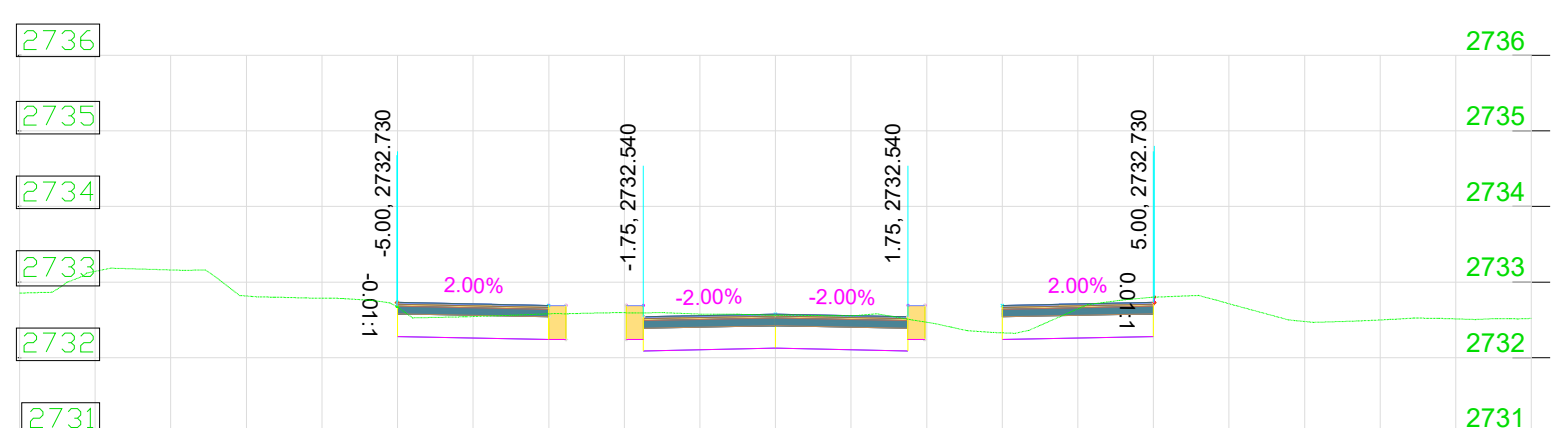


K0+300.00

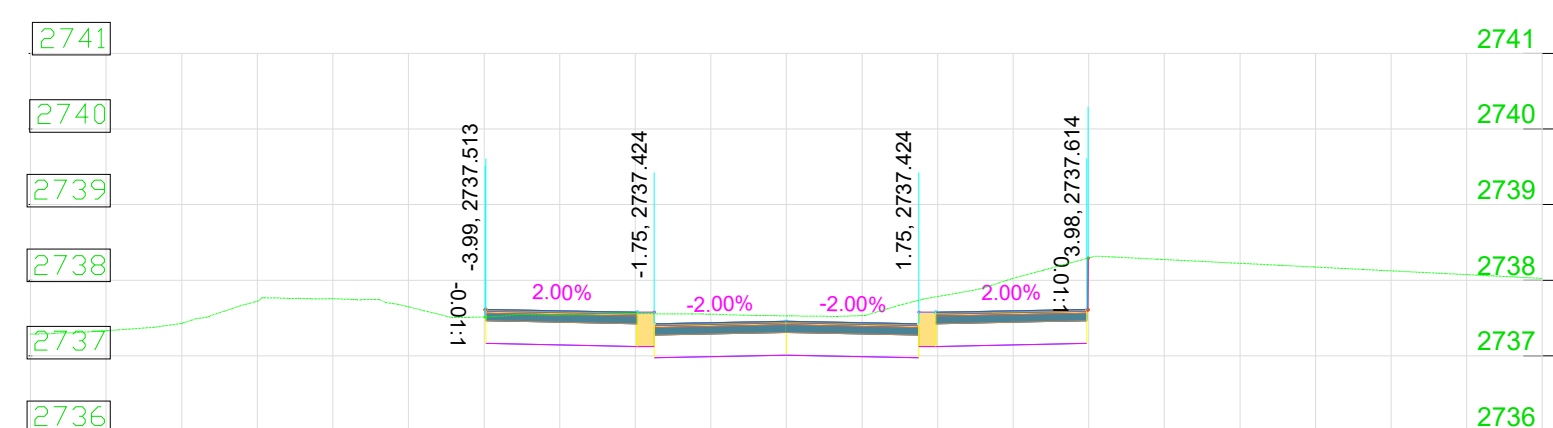


K0+250.00


SECCIONES TRANSVERSALES EJE PRINCIPAL

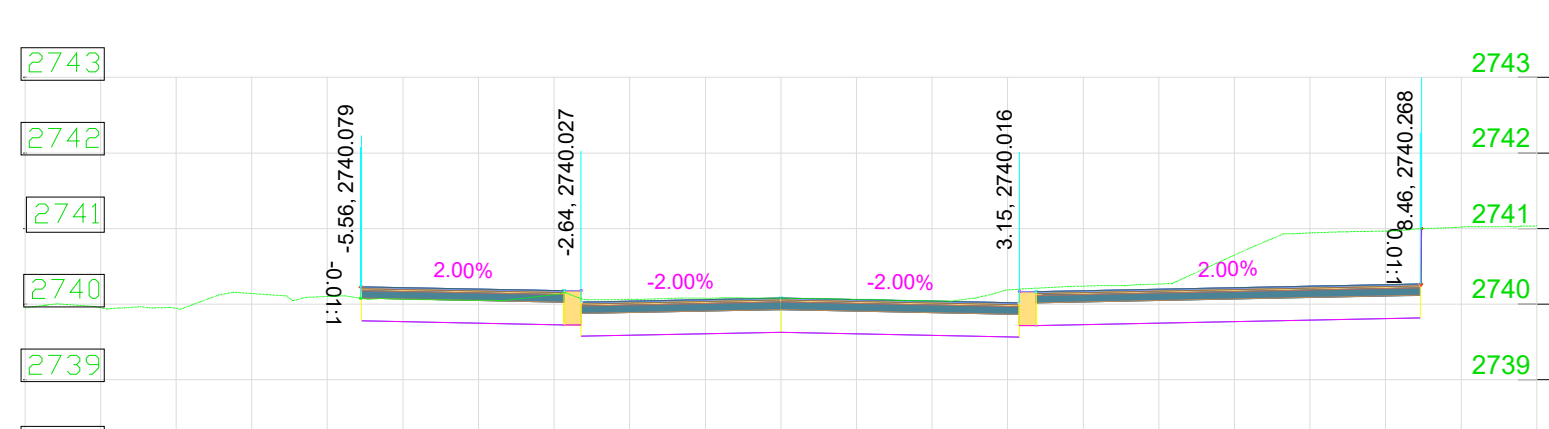


K0+000.00

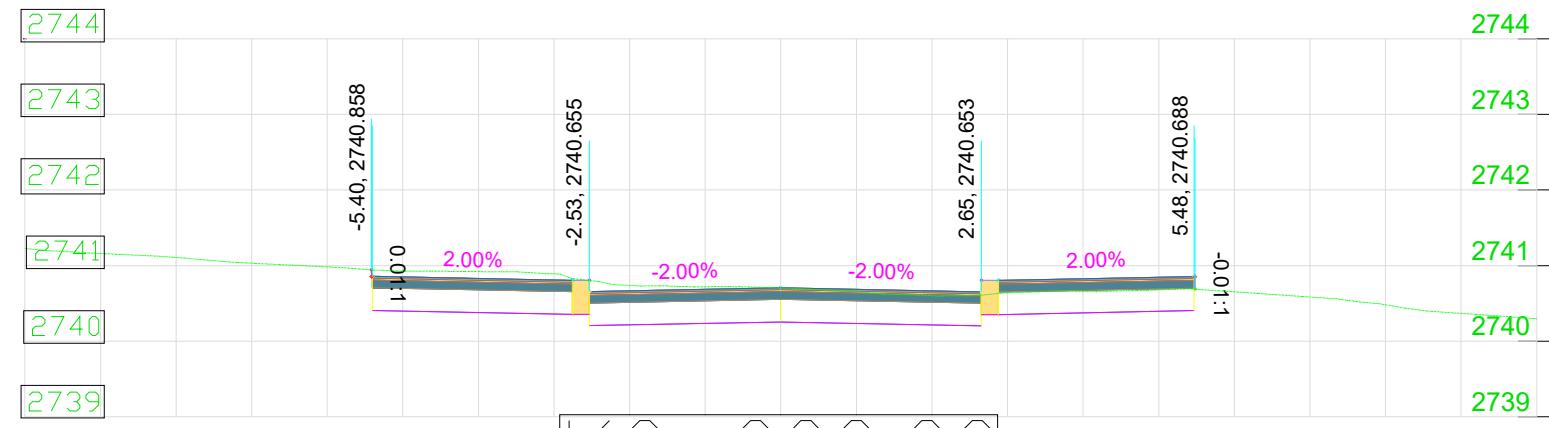


K0+000.00

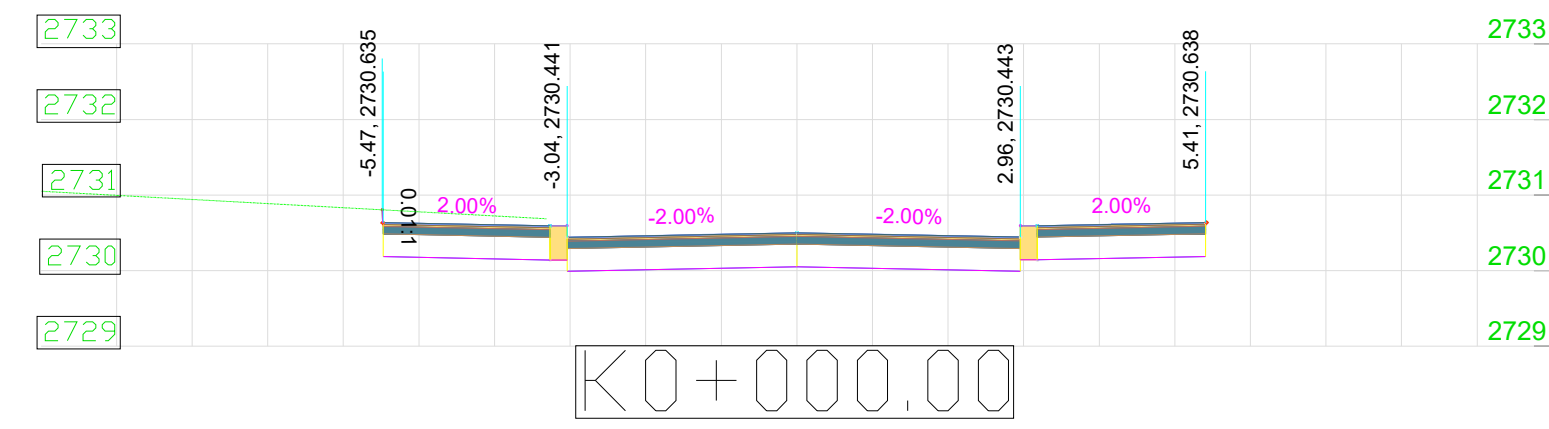


K0+000.00

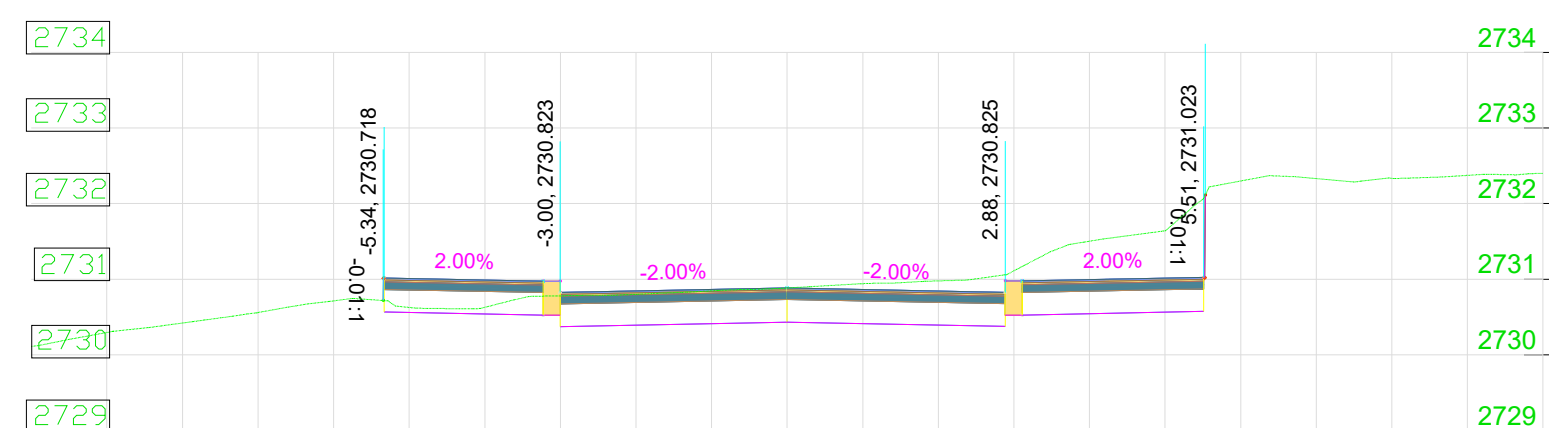


K0+000.00

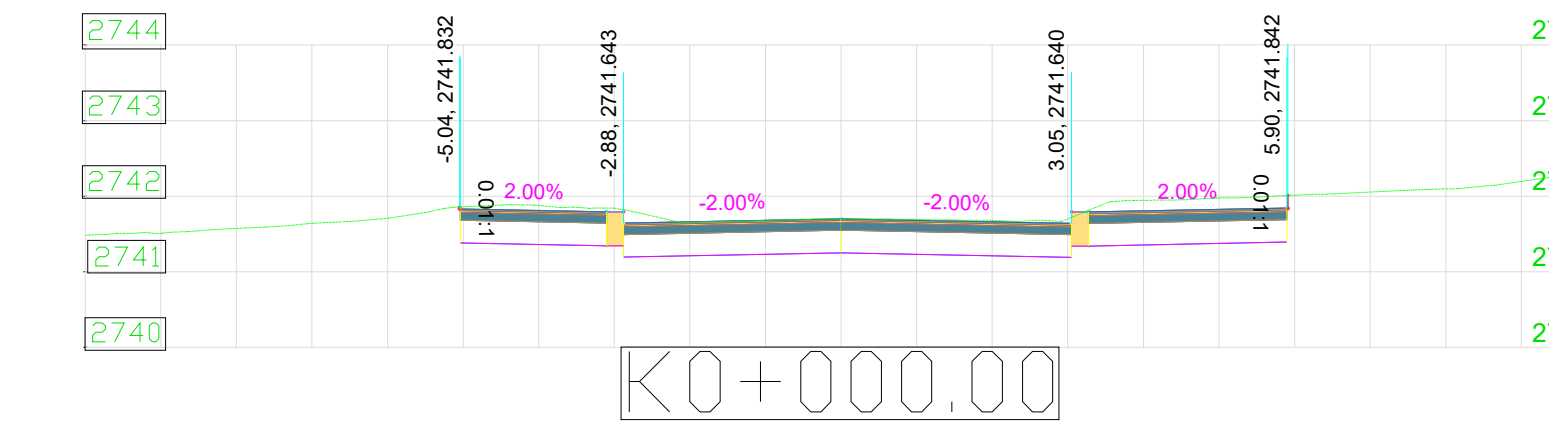


K0+000.00

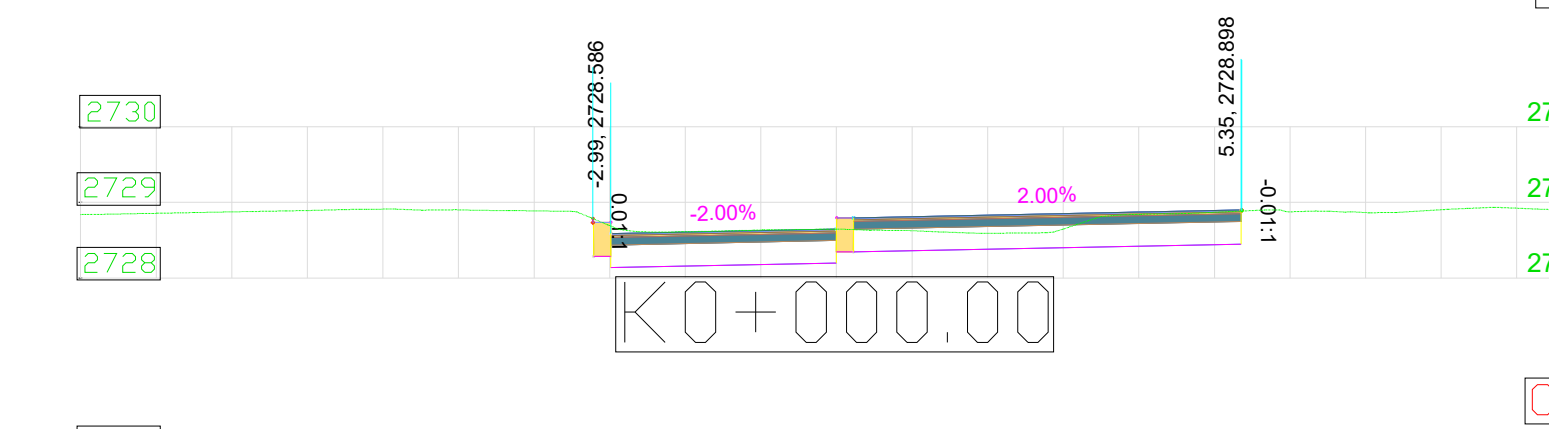

K0+000.00

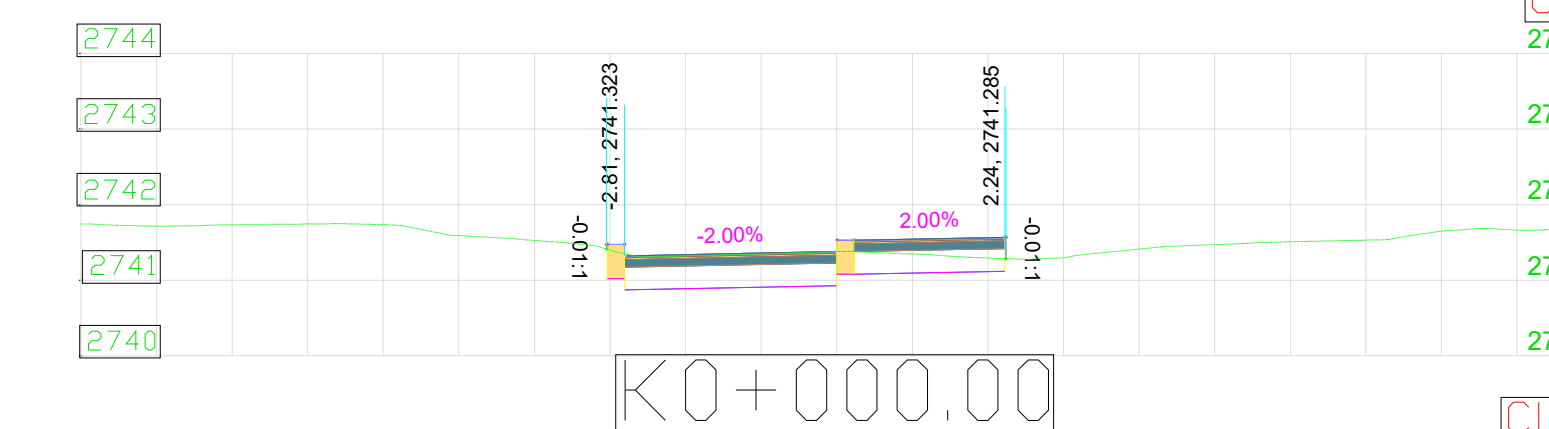


K0+000.00

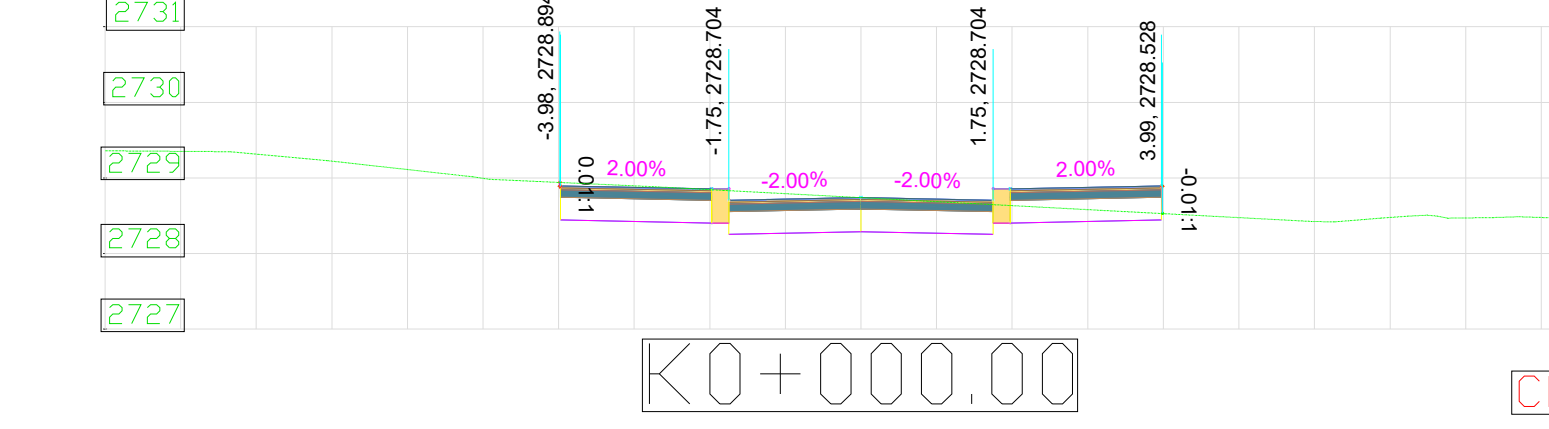


K0+000.00


SECCIONES TRANSVERSALES BOCACALLES

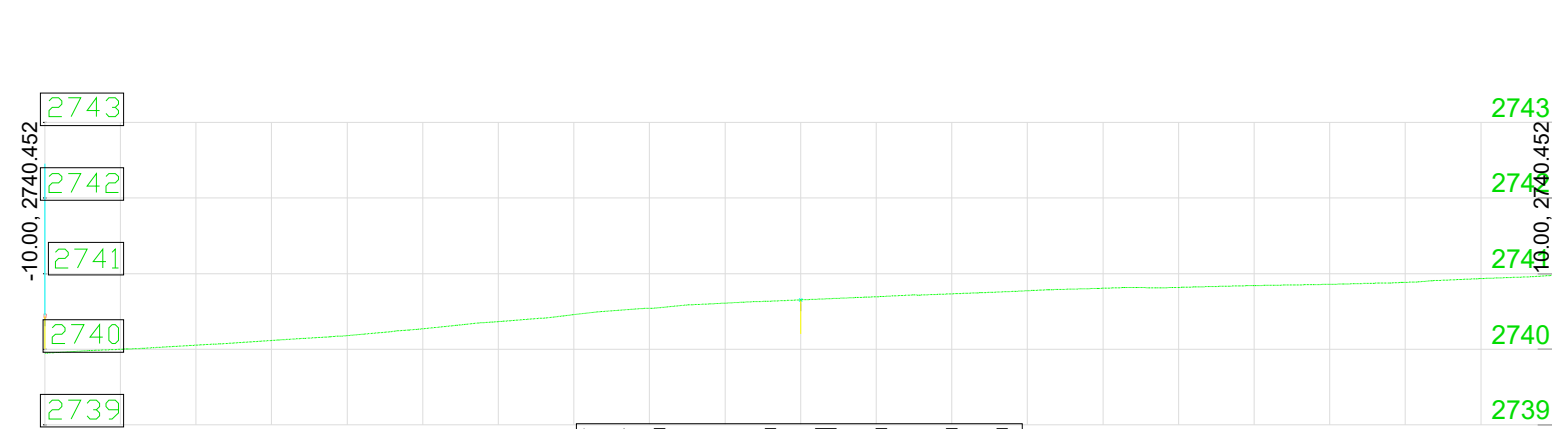


K0+020.00

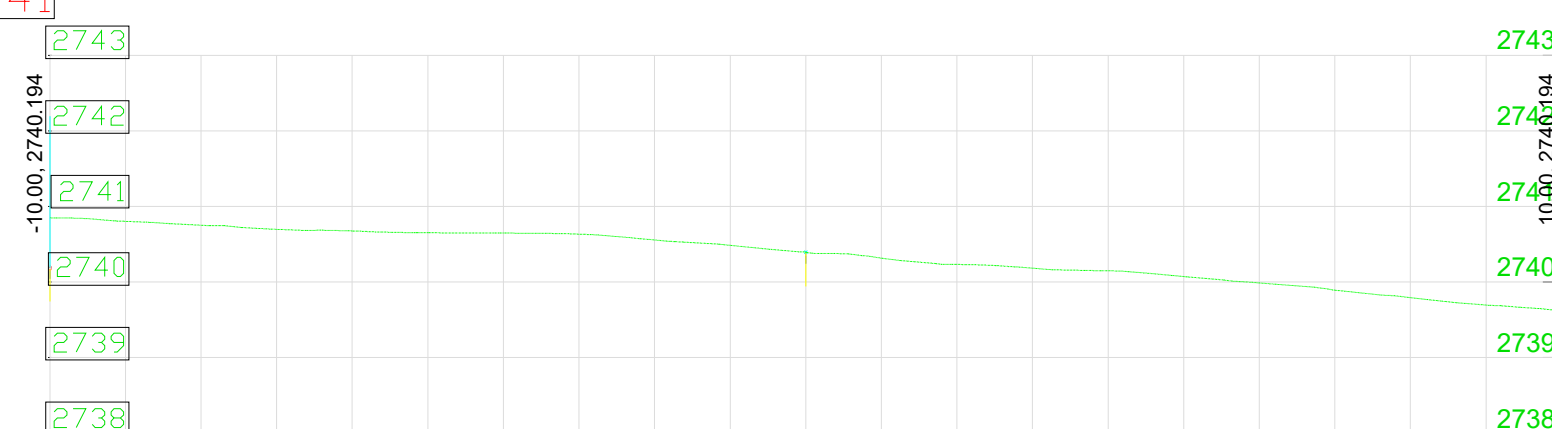


K0+020.00

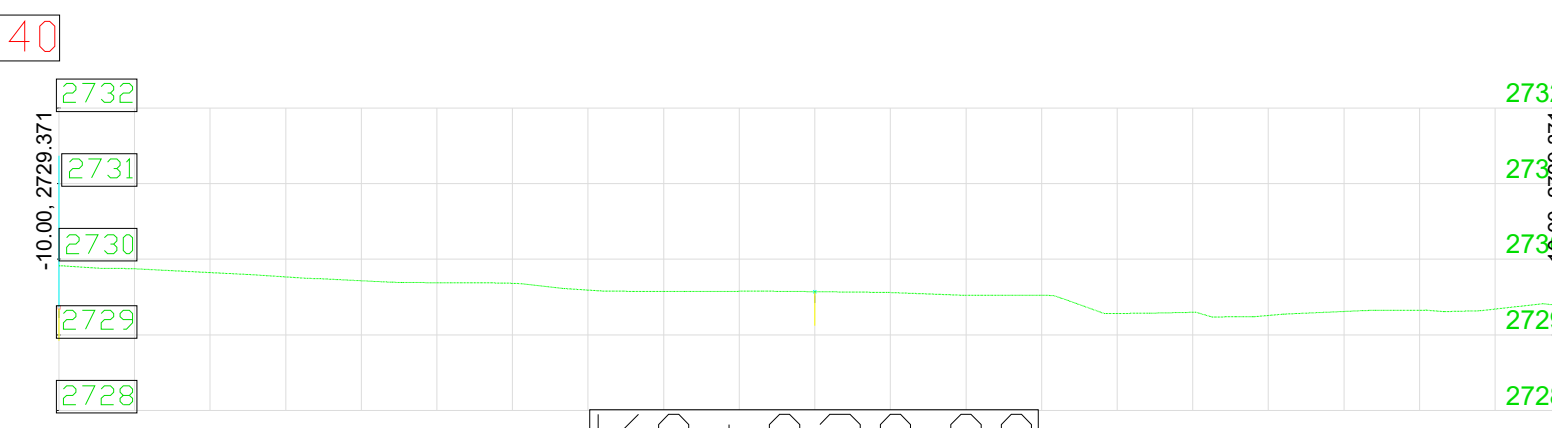


K0+020.00

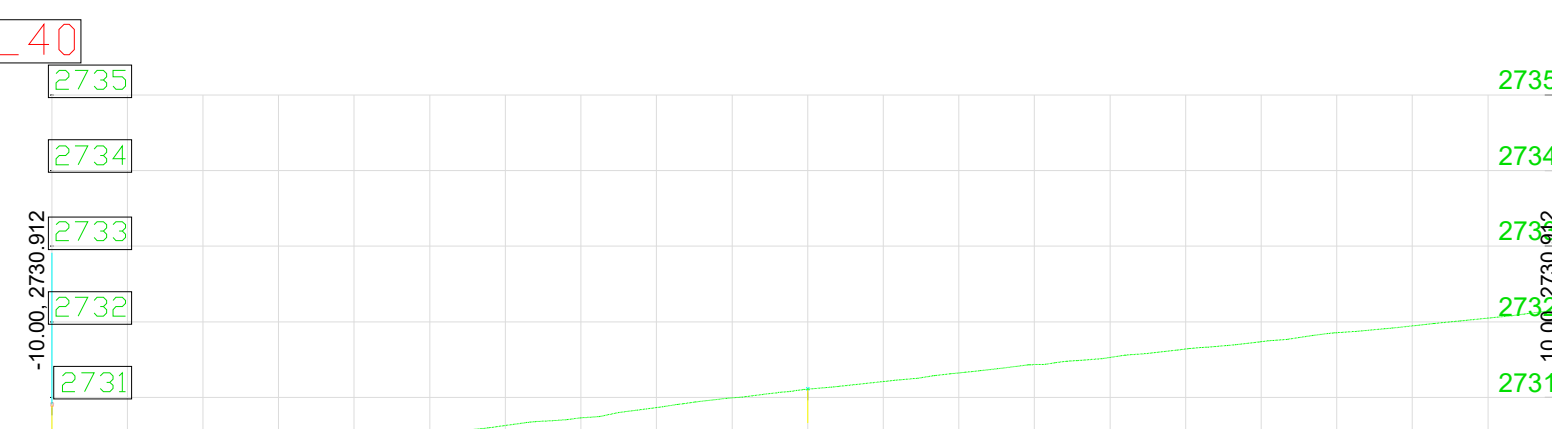


K0+020.00

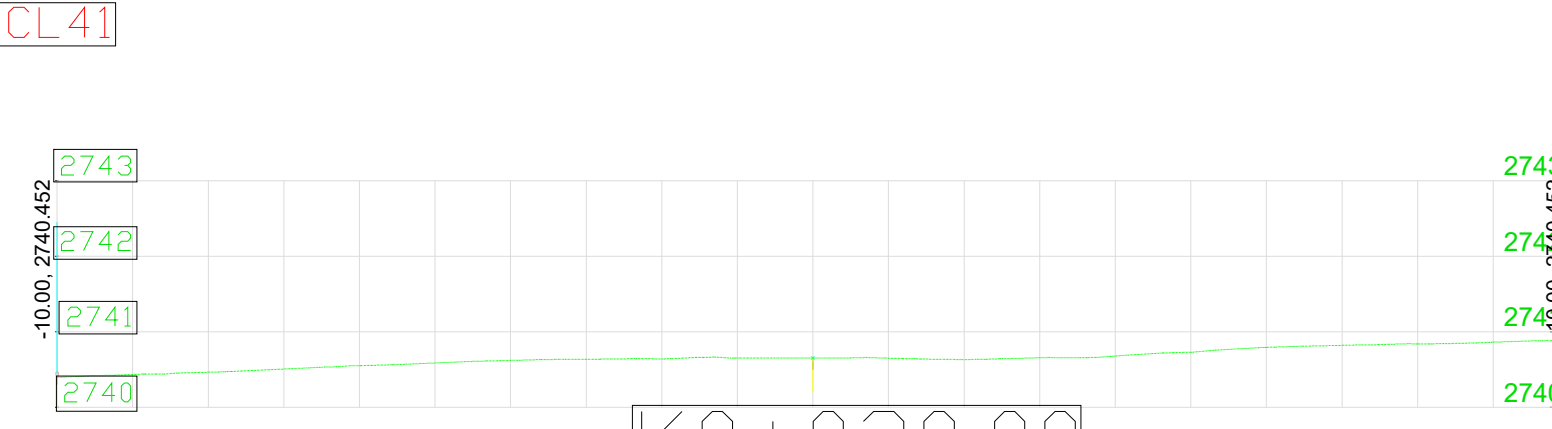

K0+020.00

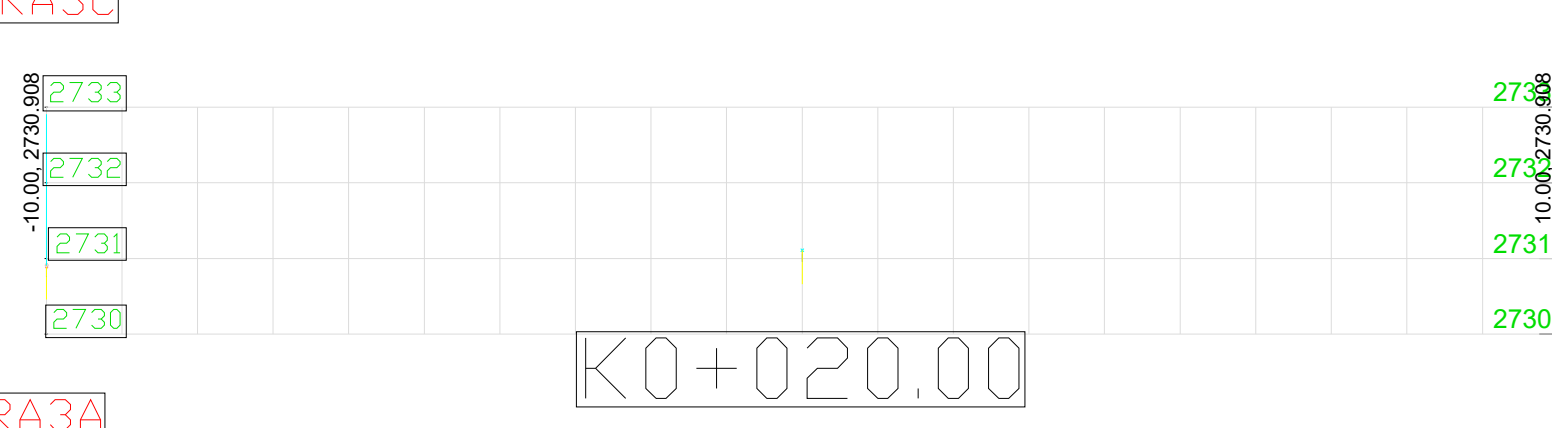

K0+020.00

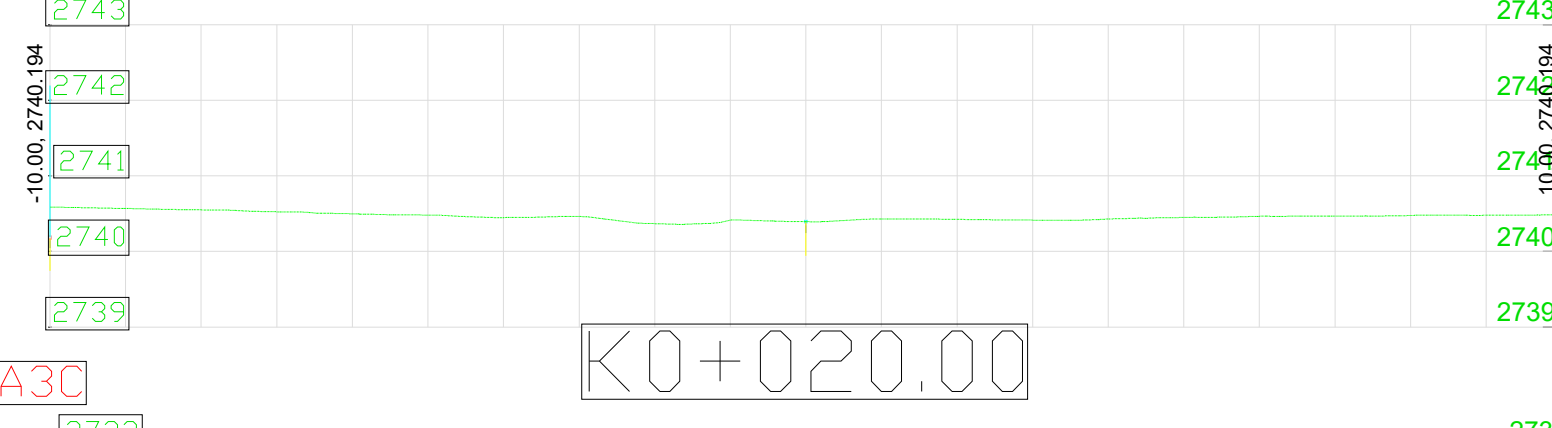

K0+020.00



K0+020.00