


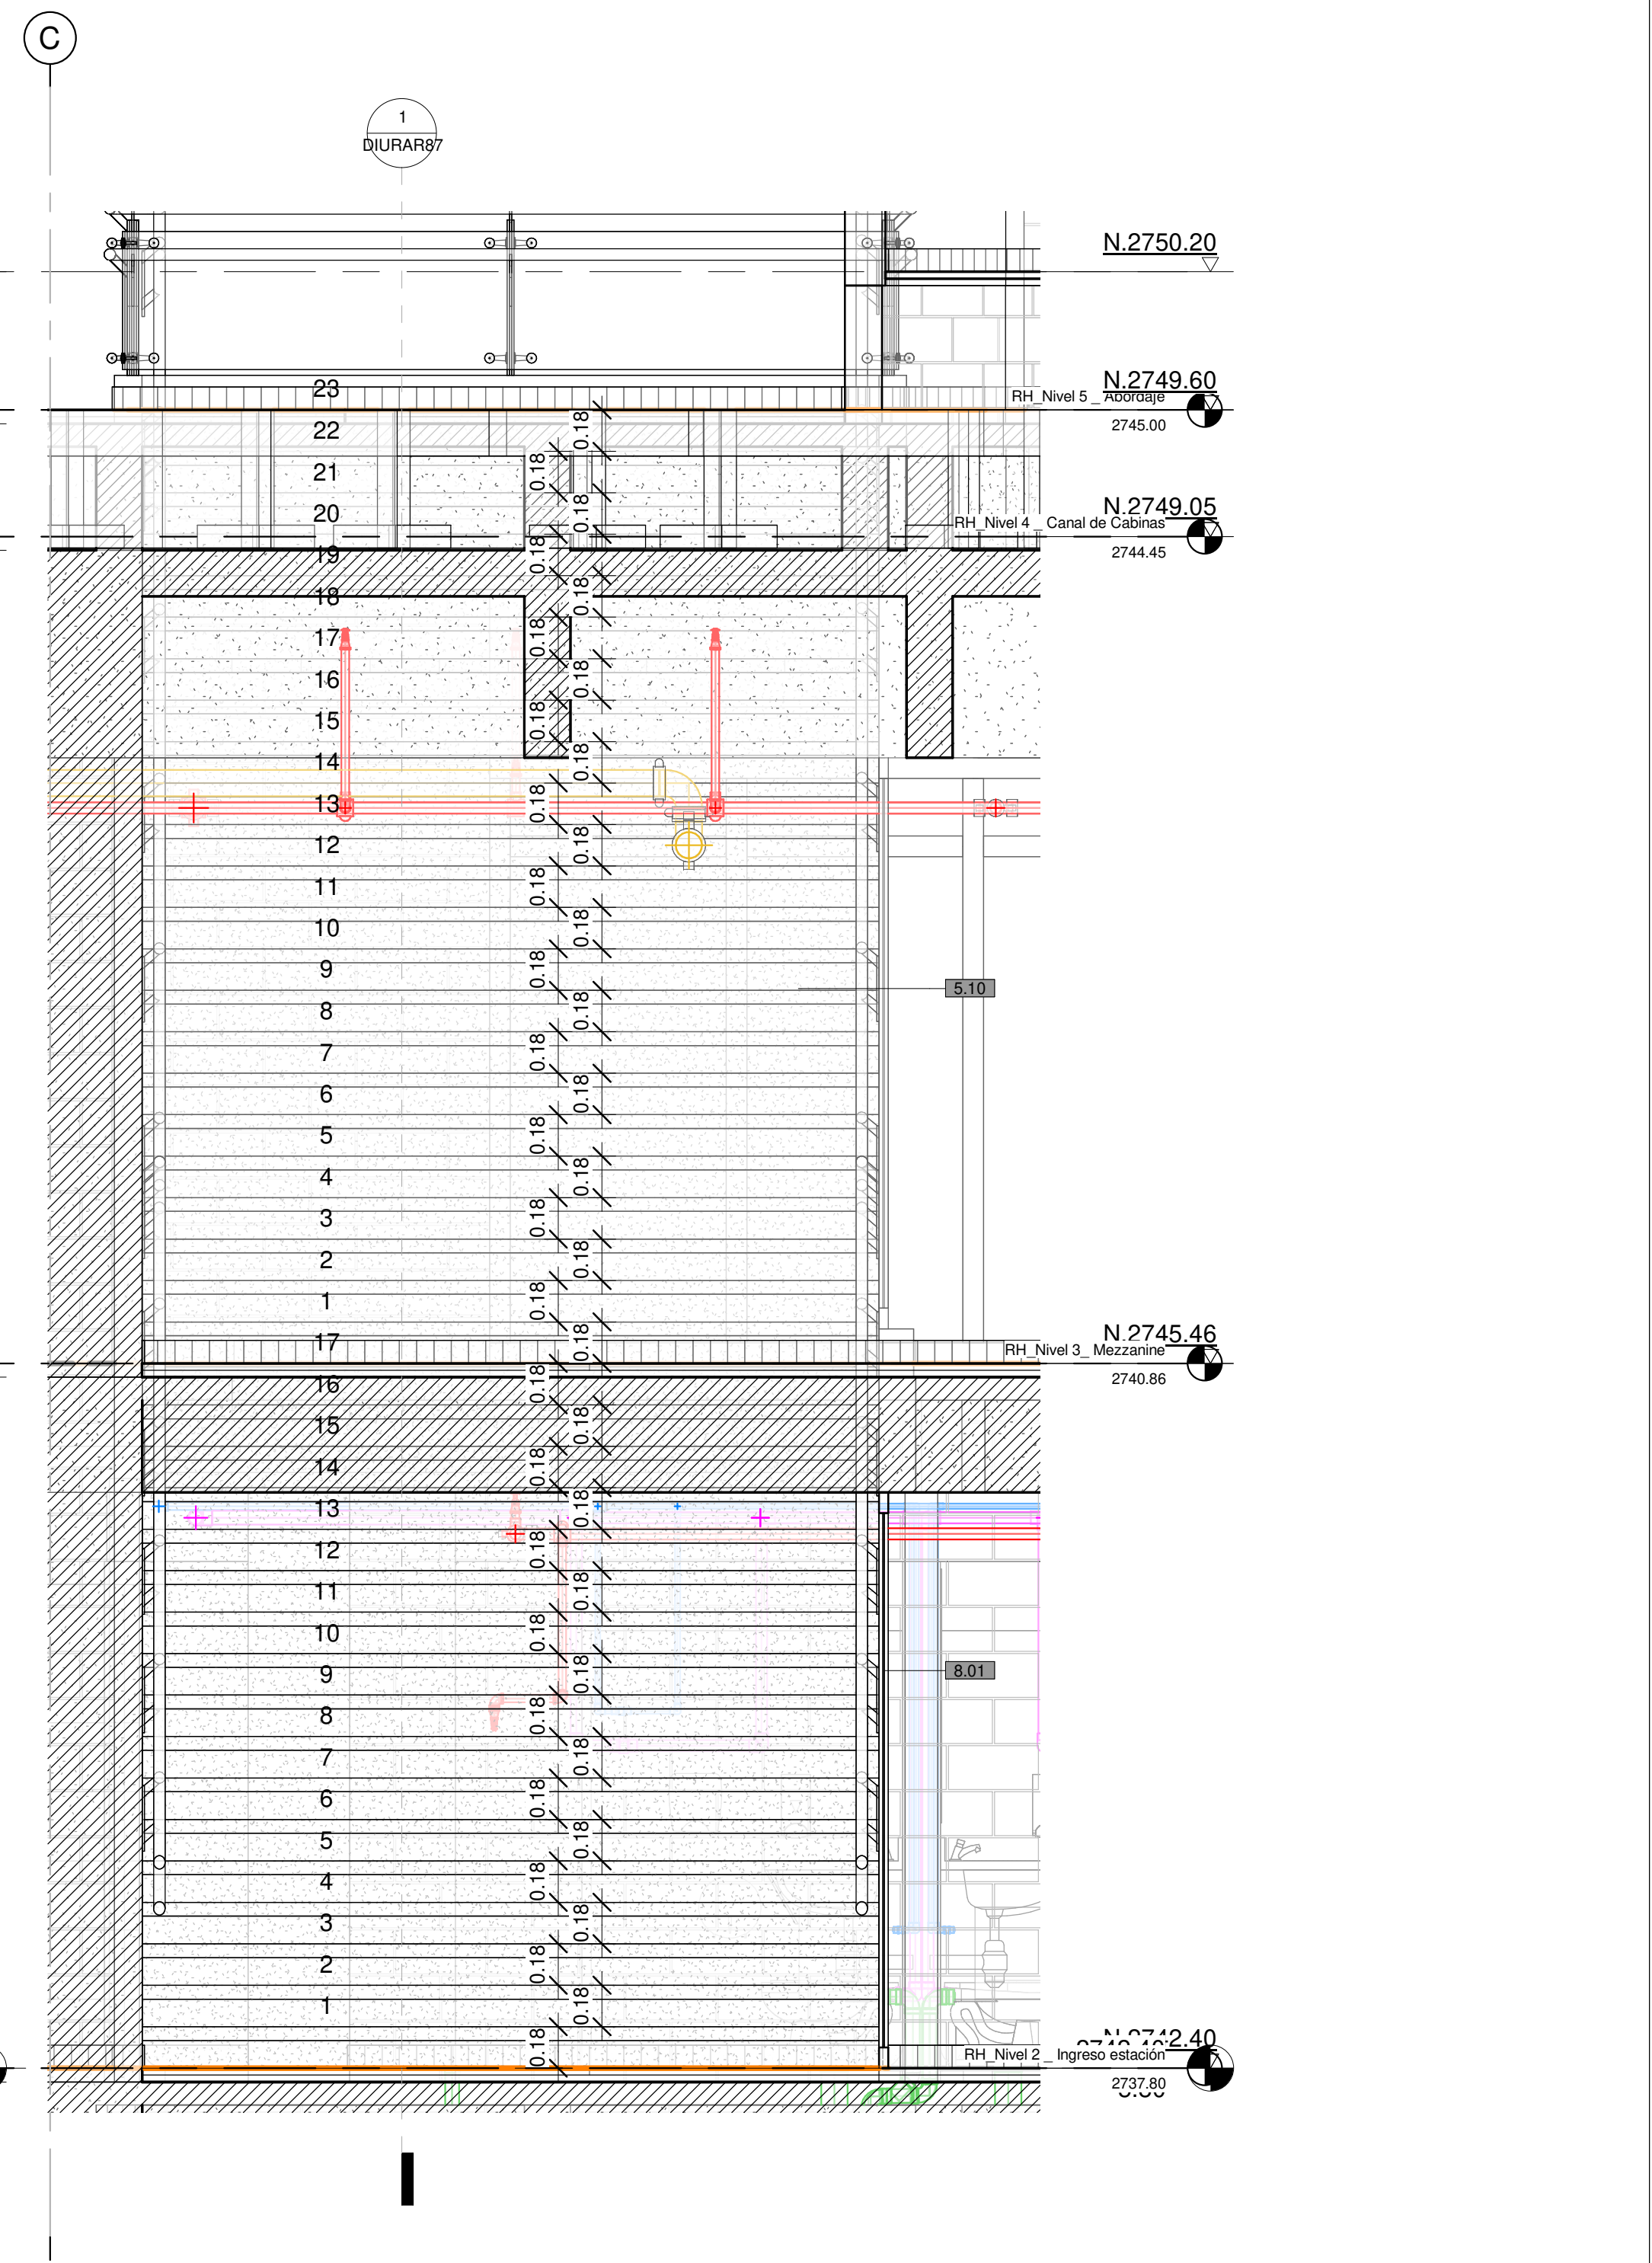

2 ESCALERA TIPO 02_ES2_CORTE 02
1 : 25

[illegible]