



CUADRO DE COORDENADAS TOTAL


PUNTO	NORTE	ESTE	DISTANCIA
A	100285.40	88872.41	7.80
B	100277.87	88874.43	
C	100276.15	88851.97	22.52
D	100282.70	88850.14	6.80
A	100285.40	88872.41	22.44

CUADRO DE COORDENADAS SOBRANTE

PUNTO	NORTE	ESTE	DISTANCIA
E	100277.45	88868.69	16.77
C	100276.15	88851.97	
D	100282.70	88850.14	6.80
F	100284.82	88867.61	17.60
E	100277.45	88868.69	7.44

CL 59 A Sur

CL 59 Sur

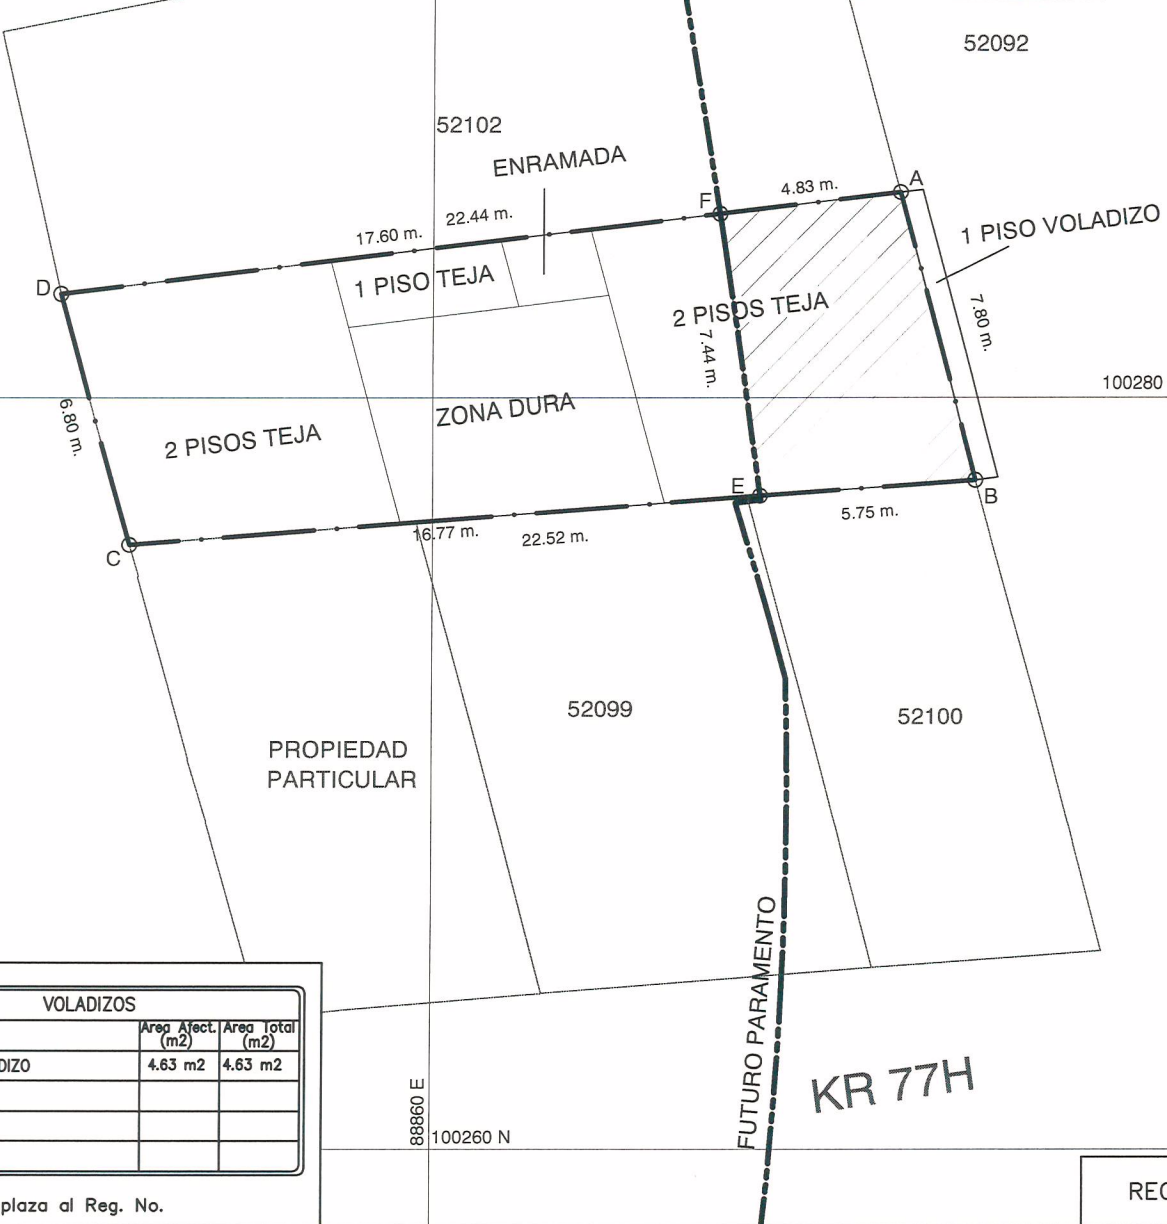

VOLADIZOS		
Tipo	Area Afect. (m2)	Area Total (m2)
1 PISO VOLADIZO	4.63 m2	4.63 m2

Anula y Reemplaza al Reg. No.

REG. No. 52101

ALCALDÍA MAYOR DE BOGOTÁ
INSTITUTO DE DESARROLLO URBANO
 DIRECCIÓN TÉCNICA DE PREDIOS

OBRA: INTERSECCIÓN AUTOPISTA SUR (NQS) CON AV. BOSA

Dirección CL 59 SUR 77H 13 Propietario CARLOS ENRIQUE TOVAR TELLEZ

TIPO DE ÁREA	RESERVA VIAL (m²)	TOTAL (m²)
ZONA DURA		37,58
ENRAMADA		4,27
1 PISO TEJA		8,12
2 PISOS TEJA	39,94	111,47
SUMA DE ÁREAS TERRENO (m²)		
RESERVA VIAL (A-B-E-F-A)	39,94	
TOTAL (A-B-C-D-A)		161,44
SOBRANTE (E-C-D-F-E)		121,50

INFORMACIÓN PREDIAL	
CHIP	AAA0051YFSY
Código de Sector	004553791900000000
Cedula Catastral	BS 20917
Matricula Inmobiliaria	50S-575114

CUADRO DE COORDENADAS RESERVA

PUNTO	NORTE	ESTE	DISTANCIA
A	100285.40	88872.41	7.80
B	100277.87	88874.43	
E	100277.45	88868.69	5.75
F	100284.82	88867.61	7.44
A	100285.40	88872.41	4.83

Dibujó: Ing. Cristian Bolivar Gomez
 Levantó: DTDP

Escala 1 : 200
 Fecha Julio 2019
 Revisó: Ing. Alvaro Andres Bernal Toledo

Vo. Bo. Arq. Luis Fernando Torres G.